


NOTE:
 ANY USE OF THE ELECTRONIC DRAWINGS OR DATA PROVIDED BY CardnoTGM SHALL BE USED AT THE USER'S RISK. NO RESPONSIBILITY WILL BE TAKEN BY CardnoTGM AS TO THE ACCURACY OF THE DIGITAL DRAWING OR DATA. ANY SET OUT WORKS UNDERTAKEN USING CardnoTGM DIGITAL DRAWINGS OR DATA SHOULD BE CHECKED AGAINST EXISTING TITLE PEGS, TEMPORARY AND/OR PERMANENT SURVEY MARKS AS NOMINATED BY THE PROJECTS LICENSED SURVEYOR. THE SET-OUT INFORMATION PROVIDED ON ARCHITECTURAL AND/OR OTHER PROJECT RELATED DRAWINGS AND DOCUMENTS, IN CONJUNCTION WITH THE APPROVED HARD COPY DRAWINGS PRIOR TO THE COMMENCEMENT OF CONSTRUCTION

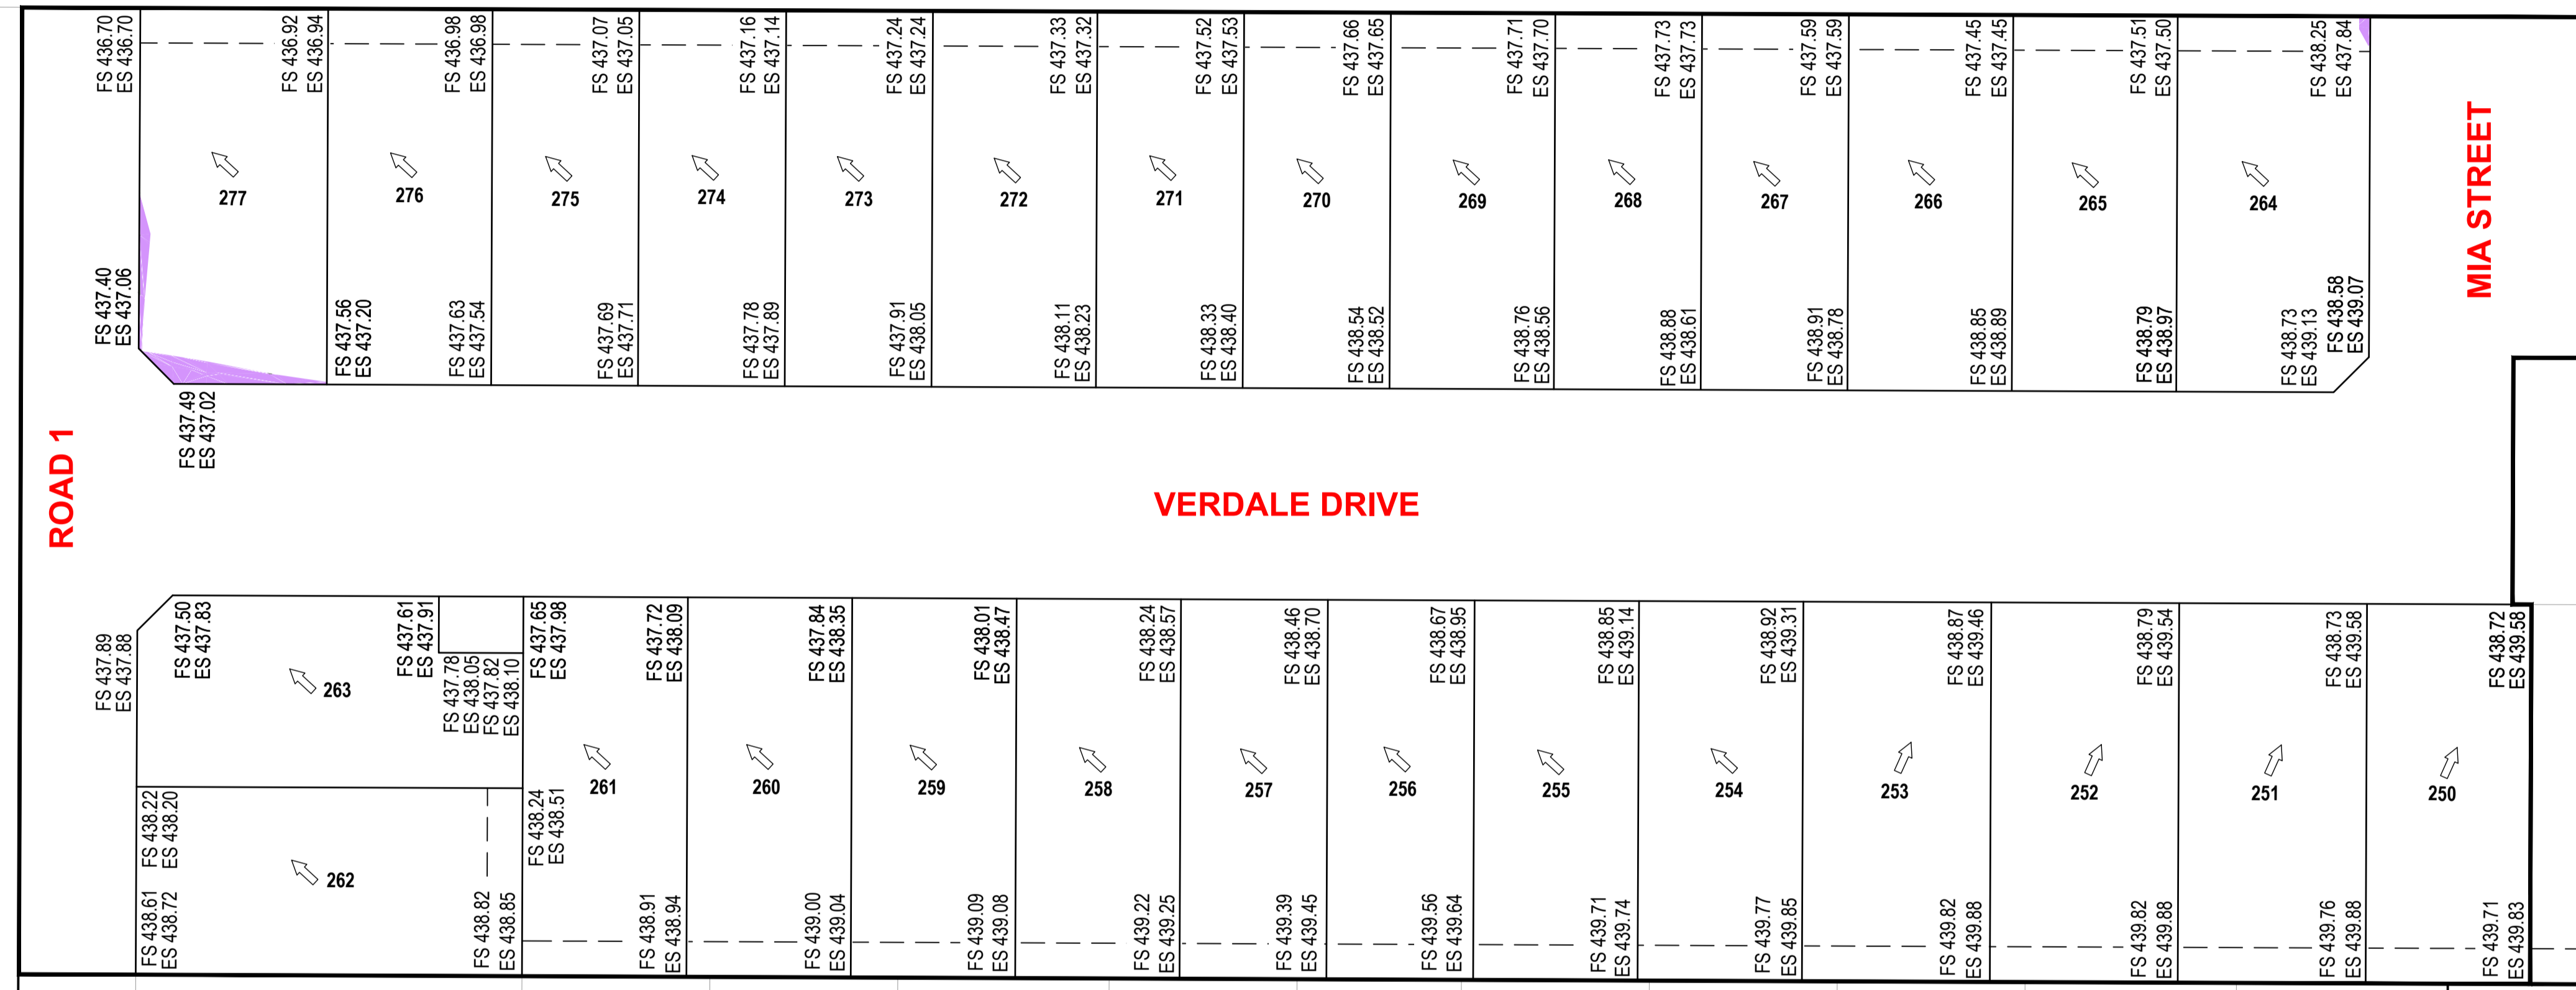

PLAN VIEW
 SCALE 1:400

LEGEND

- FS 441.22 FINISHED SURFACE LEVEL
- ES 441.87 NATURAL SURFACE LEVEL
- EXTENT OF FILL (+300mm)

PRELIMINARY DRAWING
 NOT TO BE USED FOR CONSTRUCTION

ISSUE	ISSUED FOR	DATE	DRAWN	APPROVED	ISSUE	ISSUED FOR	DATE	DRAWN	APPROVED
01	PRELIMINARY	10/03/21	T.P.						

DESIGNED: S. LOTAY	DATE: MARCH 2021
DRAWN: T. POPOVSKI	SCALE: AS SHOWN
SURVEY: CARDNO TGM	SHEET SIZE: A1
CHECKED:	APPROVED:
DATE:	DATE:

Cardno TGM
 ABN 11 125 568 461
 1315 Sturt Street, Ballarat, VIC Australia (PO Box 563W, Ballarat West) 3350
 Phone +61 3 5330 8888 Fax +61 3 5333 3815
 Email: victoria@cardno.com.au Web: www.cardno.com

bauenort

ALFREDTON GROVE
 STAGE 10
 (28 LOTS)

CIVIL DRAWING		
DRAWING TITLE: PRELIMINARY LOT GRADING LEVELS		
STAGE 10		
REF. No. 13756-210	SHEET LG1 OF 01	REV. 01