


**NOTE:**  
 ANY USE OF THE ELECTRONIC DRAWINGS OR DATA PROVIDED BY CardnoTGM SHALL BE USED AT THE USER'S RISK. NO RESPONSIBILITY WILL BE TAKEN BY CardnoTGM AS TO THE ACCURACY OF THE DIGITAL DRAWING OR DATA. ANY SET OUT WORKS UNDERTAKEN USING CardnoTGM DIGITAL DRAWINGS OR DATA SHOULD BE CHECKED AGAINST EXISTING TITLE PEGS, TEMPORARY AND/OR PERMANENT SURVEY MARKS AS NOMINATED BY THE PROJECT'S LICENSED SURVEYOR. THE SET-OUT INFORMATION PROVIDED ON ARCHITECTURAL AND/OR OTHER PROJECT RELATED DRAWINGS AND DOCUMENTS, IN CONJUNCTION WITH THE APPROVED HARD COPY DRAWINGS PRIOR TO THE COMMENCEMENT OF CONSTRUCTION

FS 441.22  
ES 441.87

FINISHED SURFACE LEVEL  
NATURAL SURFACE LEVEL

EXTENT OF FILL (+300mm)

SEE BELOW RIGHT FOR CONTINUATION

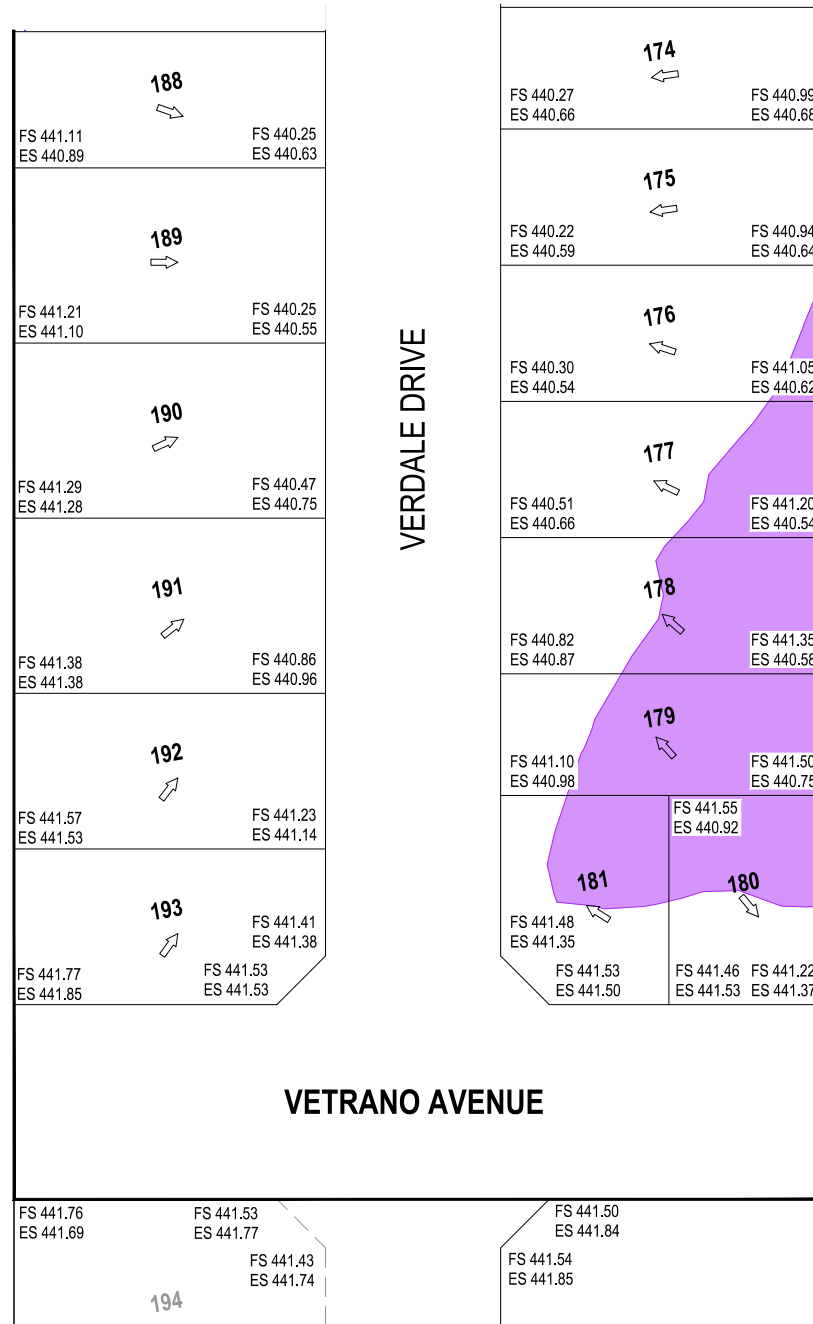

**PLAN VIEW**  
SCALE 1:400

SEE ABOVE LEFT FOR CONTINUATION

**PRELIMINARY DRAWING**  
NOT TO BE USED FOR CONSTRUCTION

ISSUE	ISSUED FOR	DATE	DRAWN	APPROVED	ISSUE	ISSUED FOR	DATE	DRAWN	APPROVED
01	PRELIMINARY	02/07/2020	J.H.						

DESIGNED:	S. LOTAY	DATE:	JULY 2020
DRAWN:	J. HADFIELD	SCALE:	AS SHOWN
SURVEY:	CARDNO TGM	SHEET SIZE:	A1
CHECKED:		APPROVED:	
DATE:		DATE:	

**Cardno TGM**  
 ABN 11 125 568 461  
 1315 Sturt Street, Ballarat, VIC Australia (PO Box 563W, Ballarat West) 3350  
 Phone +61 3 5330 8888 Fax +61 3 5333 3815  
 Email: victoria@cardno.com.au Web: www.cardno.com

**bauenort**

**ALFREDTON GROVE**  
 STAGE 7  
 (28 LOTS)

<b>CIVIL DRAWING</b>		DRAWING TITLE: <b>PRELIMINARY LOT GRADING LEVELS STAGE 7</b>	
REF. No:	13756-207	SHEET:	LG1 OF 1
REV:	01		