


**NOTE:**  
 ANY USE OF THE ELECTRONIC DRAWINGS OR DATA PROVIDED BY CardnoTGM SHALL BE USED AT THE USER'S RISK. NO RESPONSIBILITY WILL BE TAKEN BY CardnoTGM AS TO THE ACCURACY OF THE DIGITAL DRAWING OR DATA. ANY SET OUT WORKS UNDERTAKEN USING CardnoTGM DIGITAL DRAWINGS OR DATA SHOULD BE CHECKED AGAINST EXISTING TITLE PEGS, TEMPORARY AND/OR PERMANENT SURVEY MARKS AS NOMINATED BY THE PROJECTS LICENSED SURVEYOR. THE SET-OUT INFORMATION PROVIDED ON ARCHITECTURAL AND/OR OTHER PROJECT RELATED DRAWINGS AND DOCUMENTS, IN CONJUNCTION WITH THE APPROVED HARD COPY DRAWINGS PRIOR TO THE COMMENCEMENT OF CONSTRUCTION

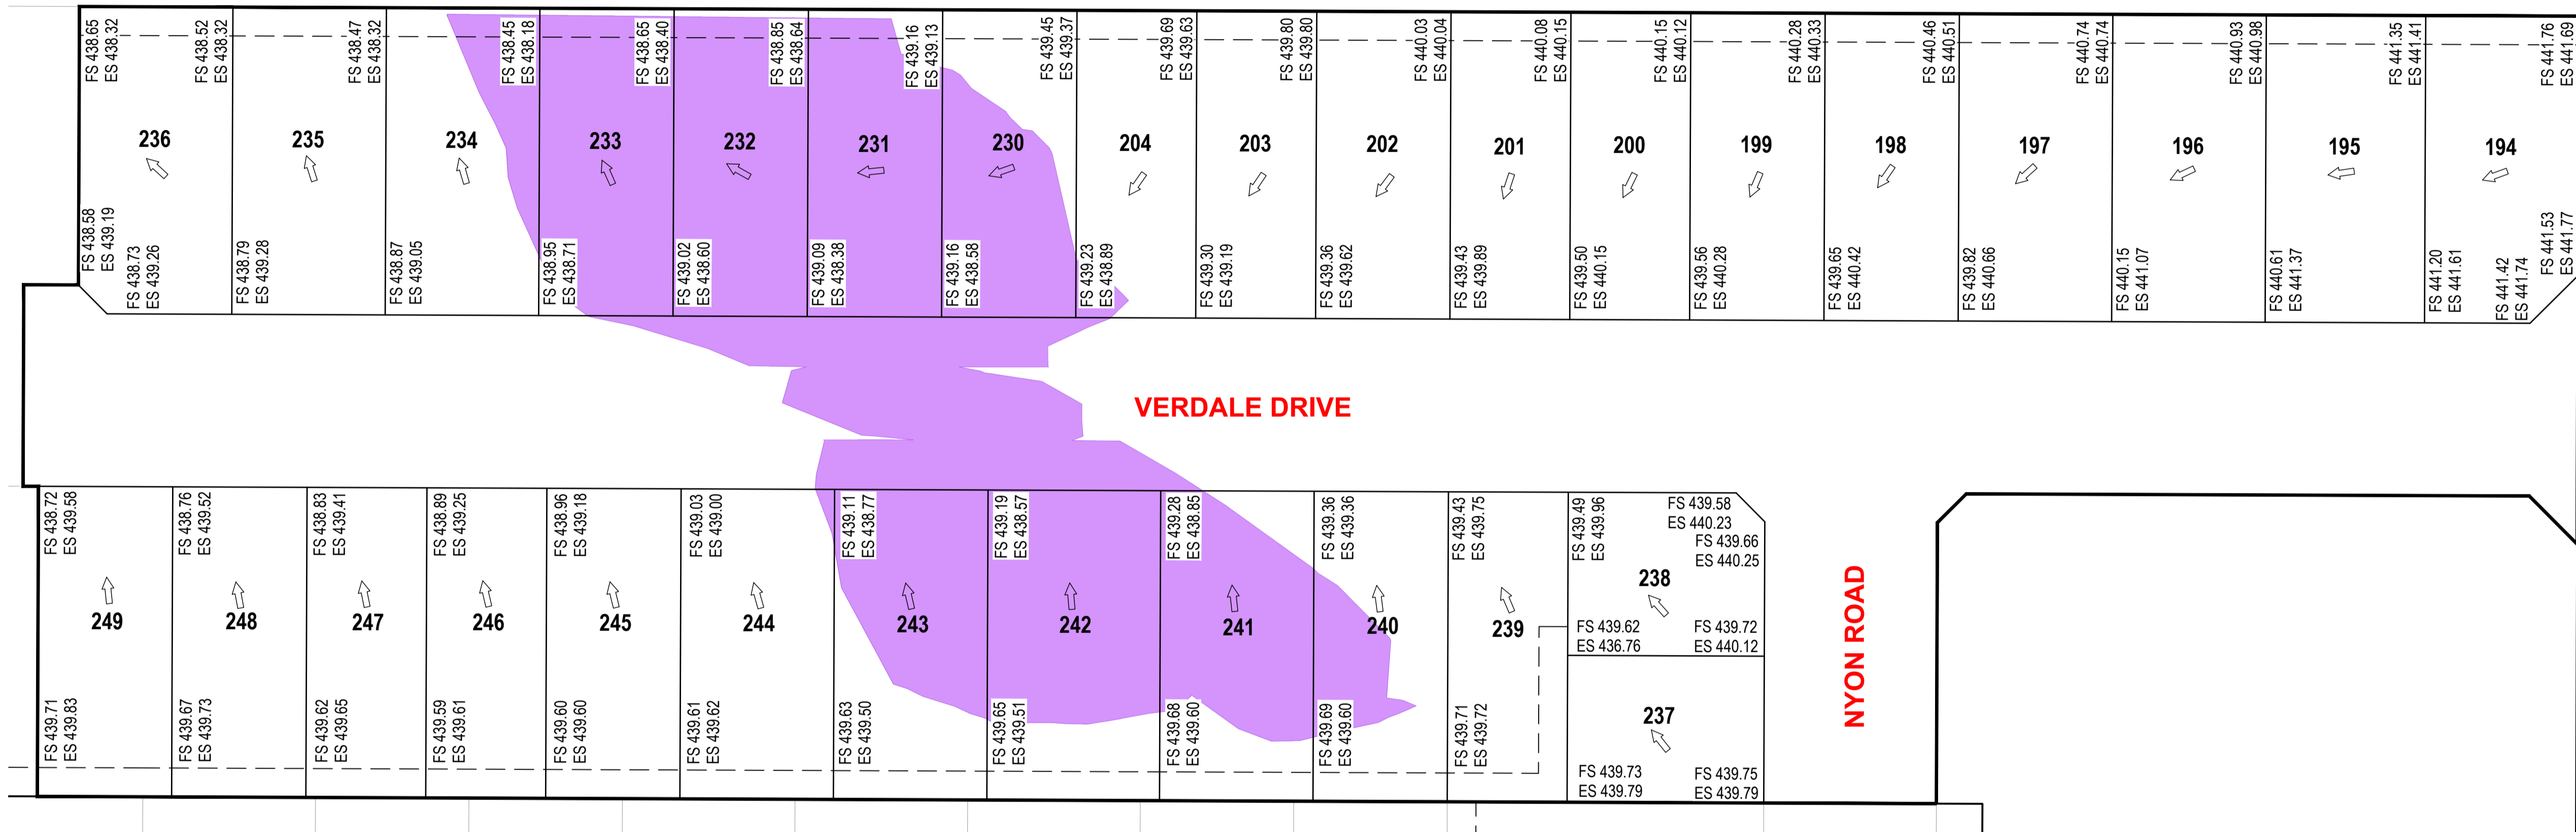

**PLAN VIEW**  
 SCALE 1:400

LEGEND	
FS 441.22	FINISHED SURFACE LEVEL
ES 441.87	NATURAL SURFACE LEVEL
	EXTENT OF FILL (+300mm)

**PRELIMINARY DRAWING**  
 NOT TO BE USED FOR CONSTRUCTION

ISSUE	ISSUED FOR	DATE	DRAWN	APPROVED	ISSUE	ISSUED FOR	DATE	DRAWN	APPROVED
01	PRELIMINARY	18/12/2020	T.P.						
02	PRELIMINARY	12/01/2021	T.P.						

DESIGNED:	S. LOTAY	DATE:	DECEMBER 2020
DRAWN:	T. POPOVSKI	SCALE:	AS SHOWN
SURVEY:	CARDNO TGM	SHEET SIZE:	A1
CHECKED:		APPROVED:	
DATE:		DATE:	

**Cardno TGM**  
 ABN 11 125 568 461  
 1315 Sturt Street, Ballarat, VIC Australia (PO Box 563W, Ballarat West) 3350  
 Phone +61 3 5330 3888 Fax +61 3 5333 3815  
 Email: victoria@cardno.com.au Web: www.cardno.com

CLIENT: **bauenort**

PROJECT: **ALFREDTON GROVE**  
**STAGE 9 (31 LOTS)**

**CIVIL DRAWING**

DRAWING TITLE: **PRELIMINARY LOT GRADING LEVELS STAGE 9**

REF. No.: 13756-209 SHEET: LG1 OF 01 REV: 02